

## AERIAL AXONOMETRIC MASSING

## SITE STATISTICS


Typical Unit Size:      BACHL:      380 sqft  
                                  1BED:      580 sqft  
                                  2 BED:      680 sqft

## PARKING

## SETBACKS

## BUILDING STATISTICS

Building Height: 12.5m

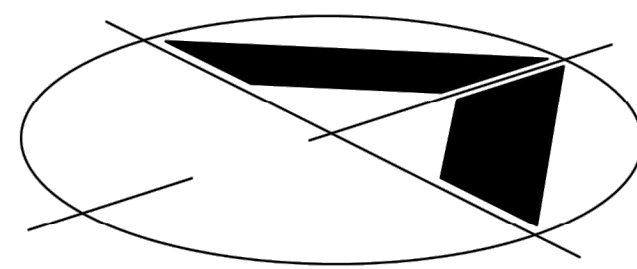

## KEY PLAN

DO NOT SCALE THE DRAWINGS.

CHECK AND VERIFY ALL DIMENSIONS AT THE SITE.

ALL DRAWINGS, SPECIFICATIONS AND RELATED DOCUMENTS ARE THE COPYRIGHT PROPERTY OF THE CONSULTANT AND MUST BE RETURNED UPON REQUEST. REPRODUCTION OF DRAWINGS IN PART OR WHOLE WITHOUT THE PERMISSION OF THE CONSULTANT IS FORBIDDEN.

DRAWINGS ARE NOT TO BE USED FOR CONSTRUCTION UNTIL SIGNED AND SEALED BY THE CONSULTANT.

[illegible]

NO.	REVISIONS	DATE	BY
-----	-----------	------	----

PROJECT:


## AXONOMETRIC, KEY PLAN, AND SITE STATISTICS

BARRY BRYAN  
ASSOCIATES

PROJECT NO.

# A000



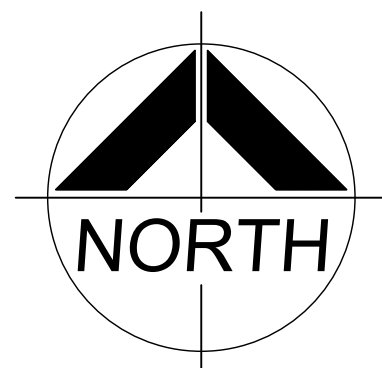

NO.	ISSUES	DATE	BY
1	FOR REVIEW	2019-11-21	NS
2	FOR CLIENT	2020-01-16	NS
3	REVISED FOR CLIENT	2020-01-17	NS

NO.	REVISIONS	DATE	BY


DRAWING:  
SITE PLAN



DESIGN BY: CoM	DOC CONTROL: DATE:
DRAWN BY: CoM	% COMPLETE:
CHECKED BY: NS	INITIAL:
DATE: NOVEMBER 2019	
SCALE: AS INDICATED	
FILE:	

DRAWING NO:

# A101

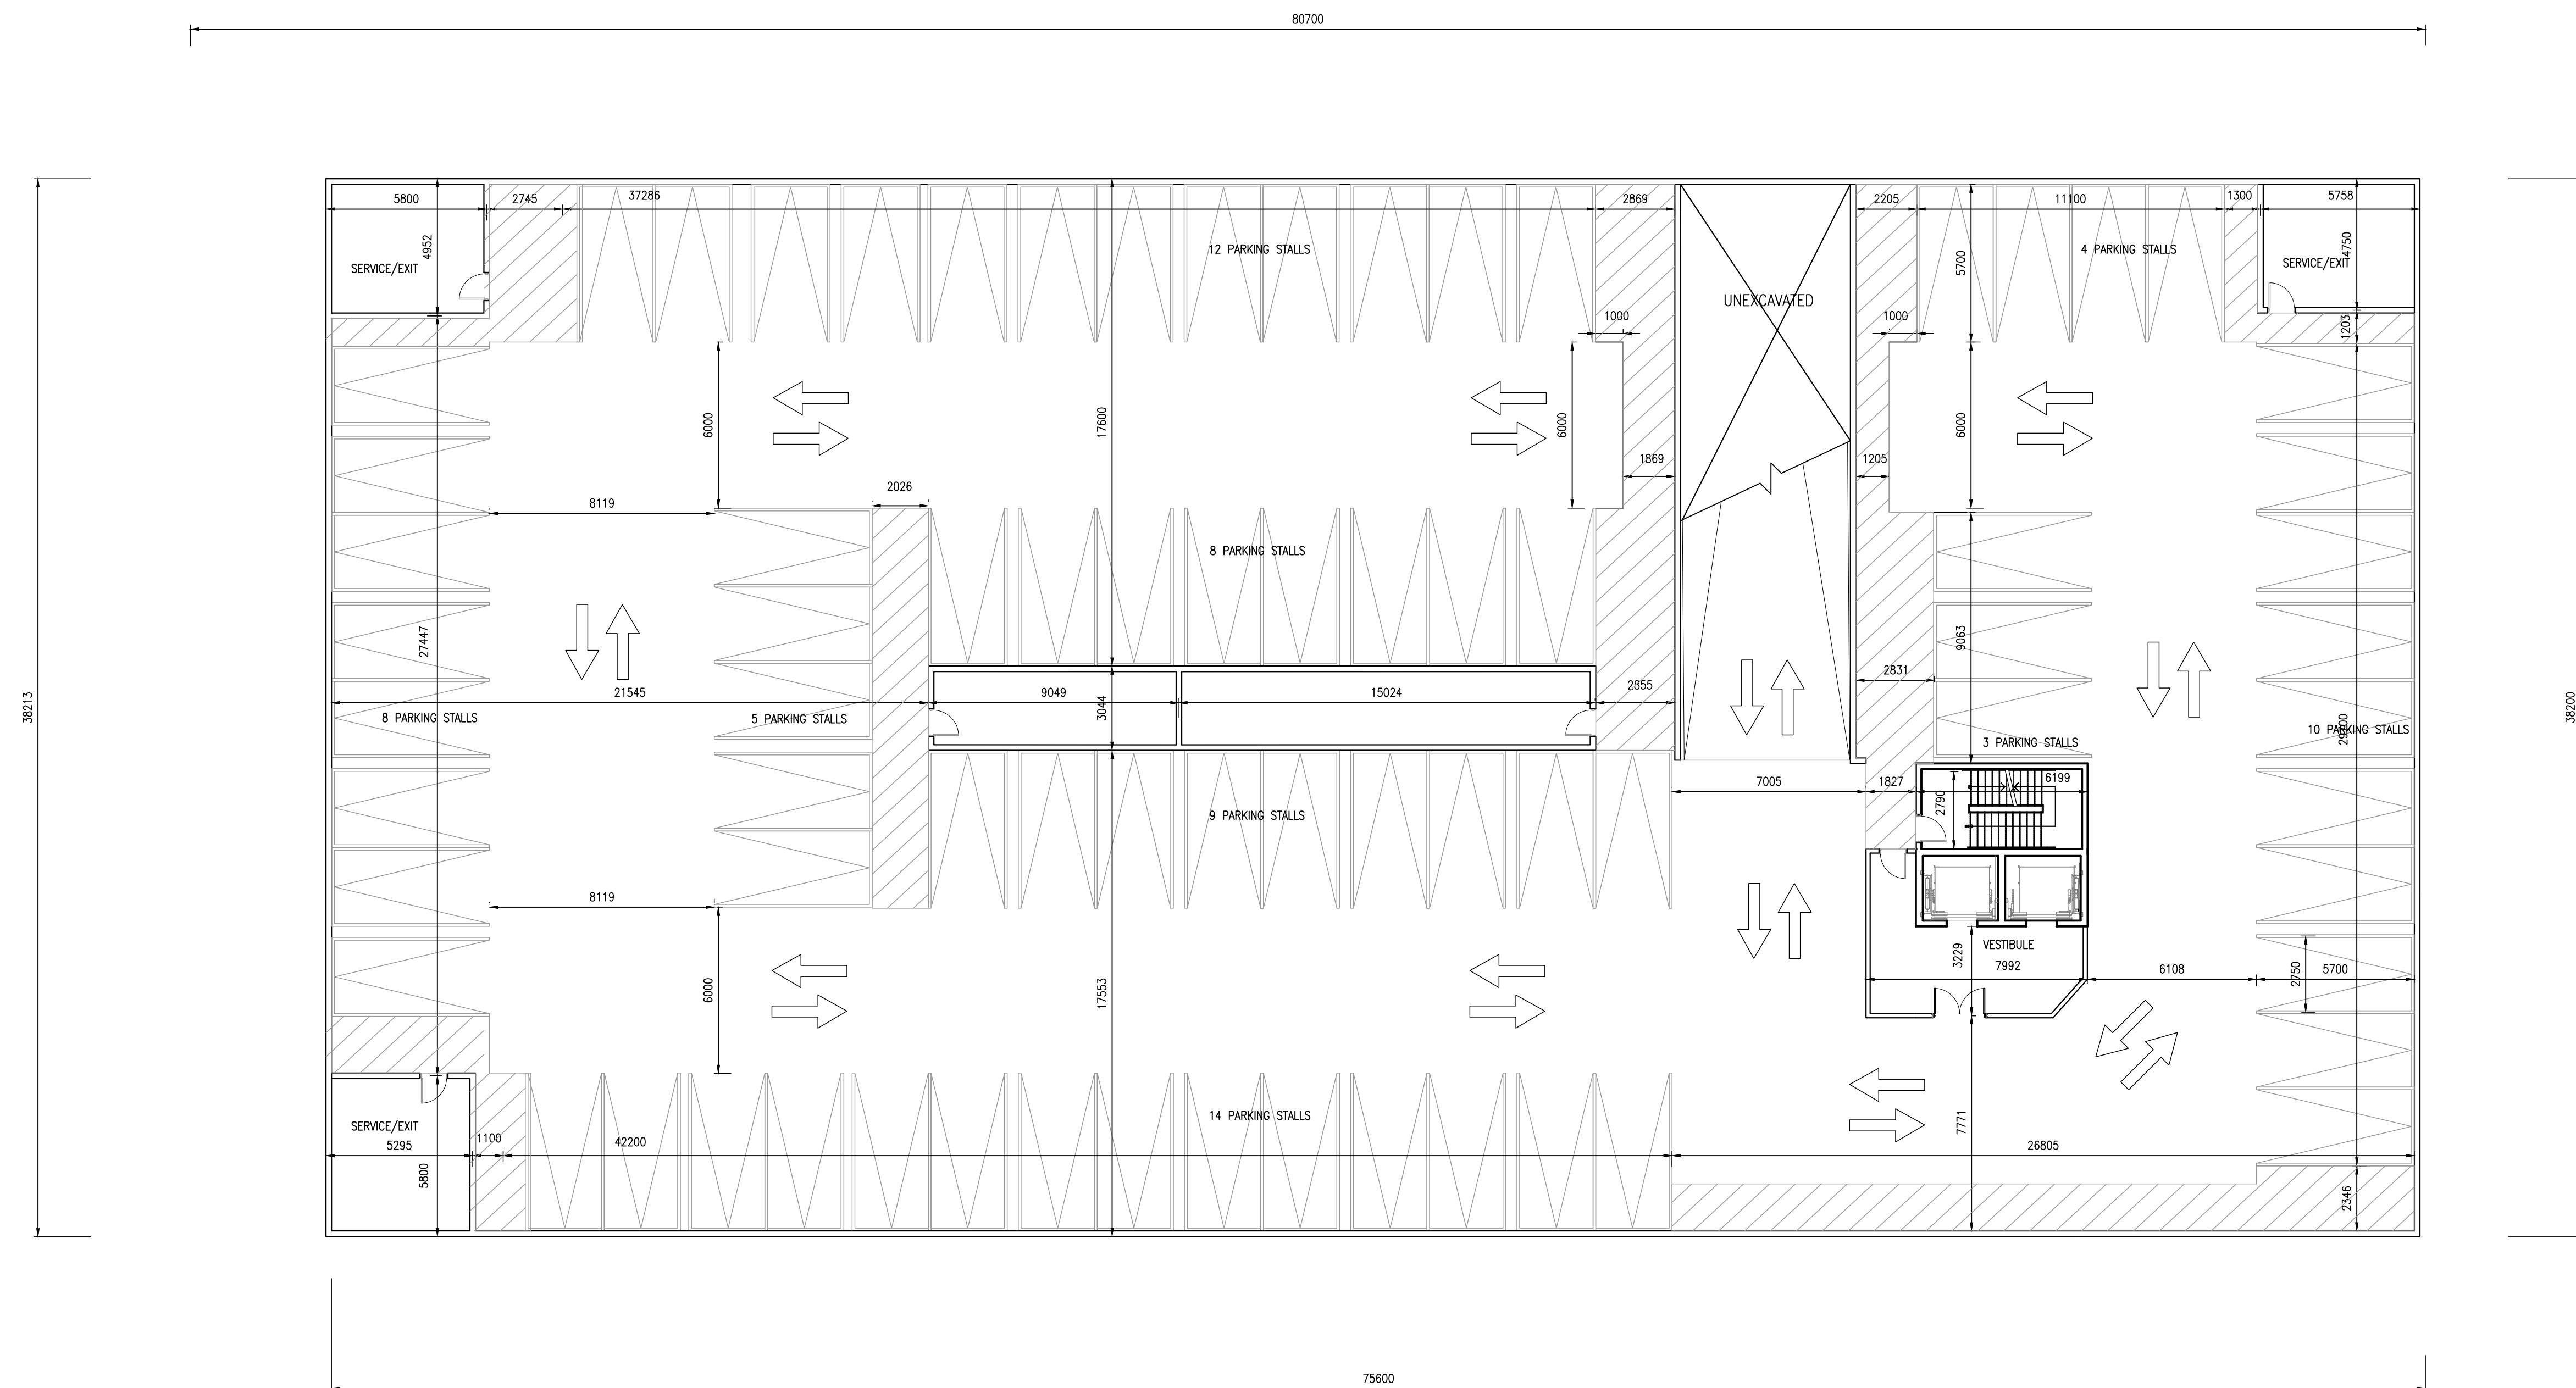

1 BASEMENT FLOOR PLAN  
A201 1:150

DO NOT SCALE THE DRAWINGS.

CHECK AND VERIFY ALL DIMENSIONS AT THE SITE.

ALL DRAWINGS, SPECIFICATIONS AND RELATED DOCUMENTS ARE THE COPYRIGHT PROPERTY OF THE CONSULTANT AND MUST BE RETURNED UPON REQUEST. REPRODUCTION OF DRAWINGS IN PART OR WHOLE WITHOUT THE PERMISSION OF THE CONSULTANT IS FORBIDDEN.


DRAWINGS ARE NOT TO BE USED FOR CONSTRUCTION UNTIL SIGNED AND SEALED BY THE CONSULTANT.

NO.	ISSUES	DATE	BY
1	FOR REVIEW	2019-11-21	NS
2	FOR CLIENT	2020-01-16	NS
3	REVISED FOR CLIENT	2020-01-17	NS

NO.	REVISIONS	DATE	BY

PROJECT:

DRAWING:  
BASEMENT FLOOR PLAN

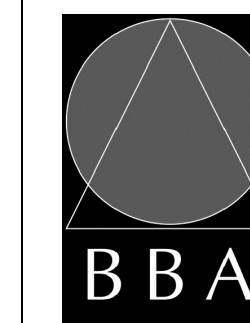

**BARRY BRYAN ASSOCIATES**

*Architects  
Engineers  
Project Managers*

250 Water Street  
Suite 201  
Whitby, Ontario  
L1N 0G5


Tel: (905) 666-5252  
Fax: (905) 666-5256  
e-mail: [bba@bba-archeng.com](mailto:bba@bba-archeng.com)

DESIGN BY: CoM	DOC. CONTROL: DATE:
DRAWN BY: CoM	% COMPLETE:
CHECKED BY: NS	INITIAL:
DATE: NOVEMBER 2019	
SCALE:	
AS INDICATED	
FILE:	

PROJECT NO:

	DRAWING NO:
--	-------------

**A201**

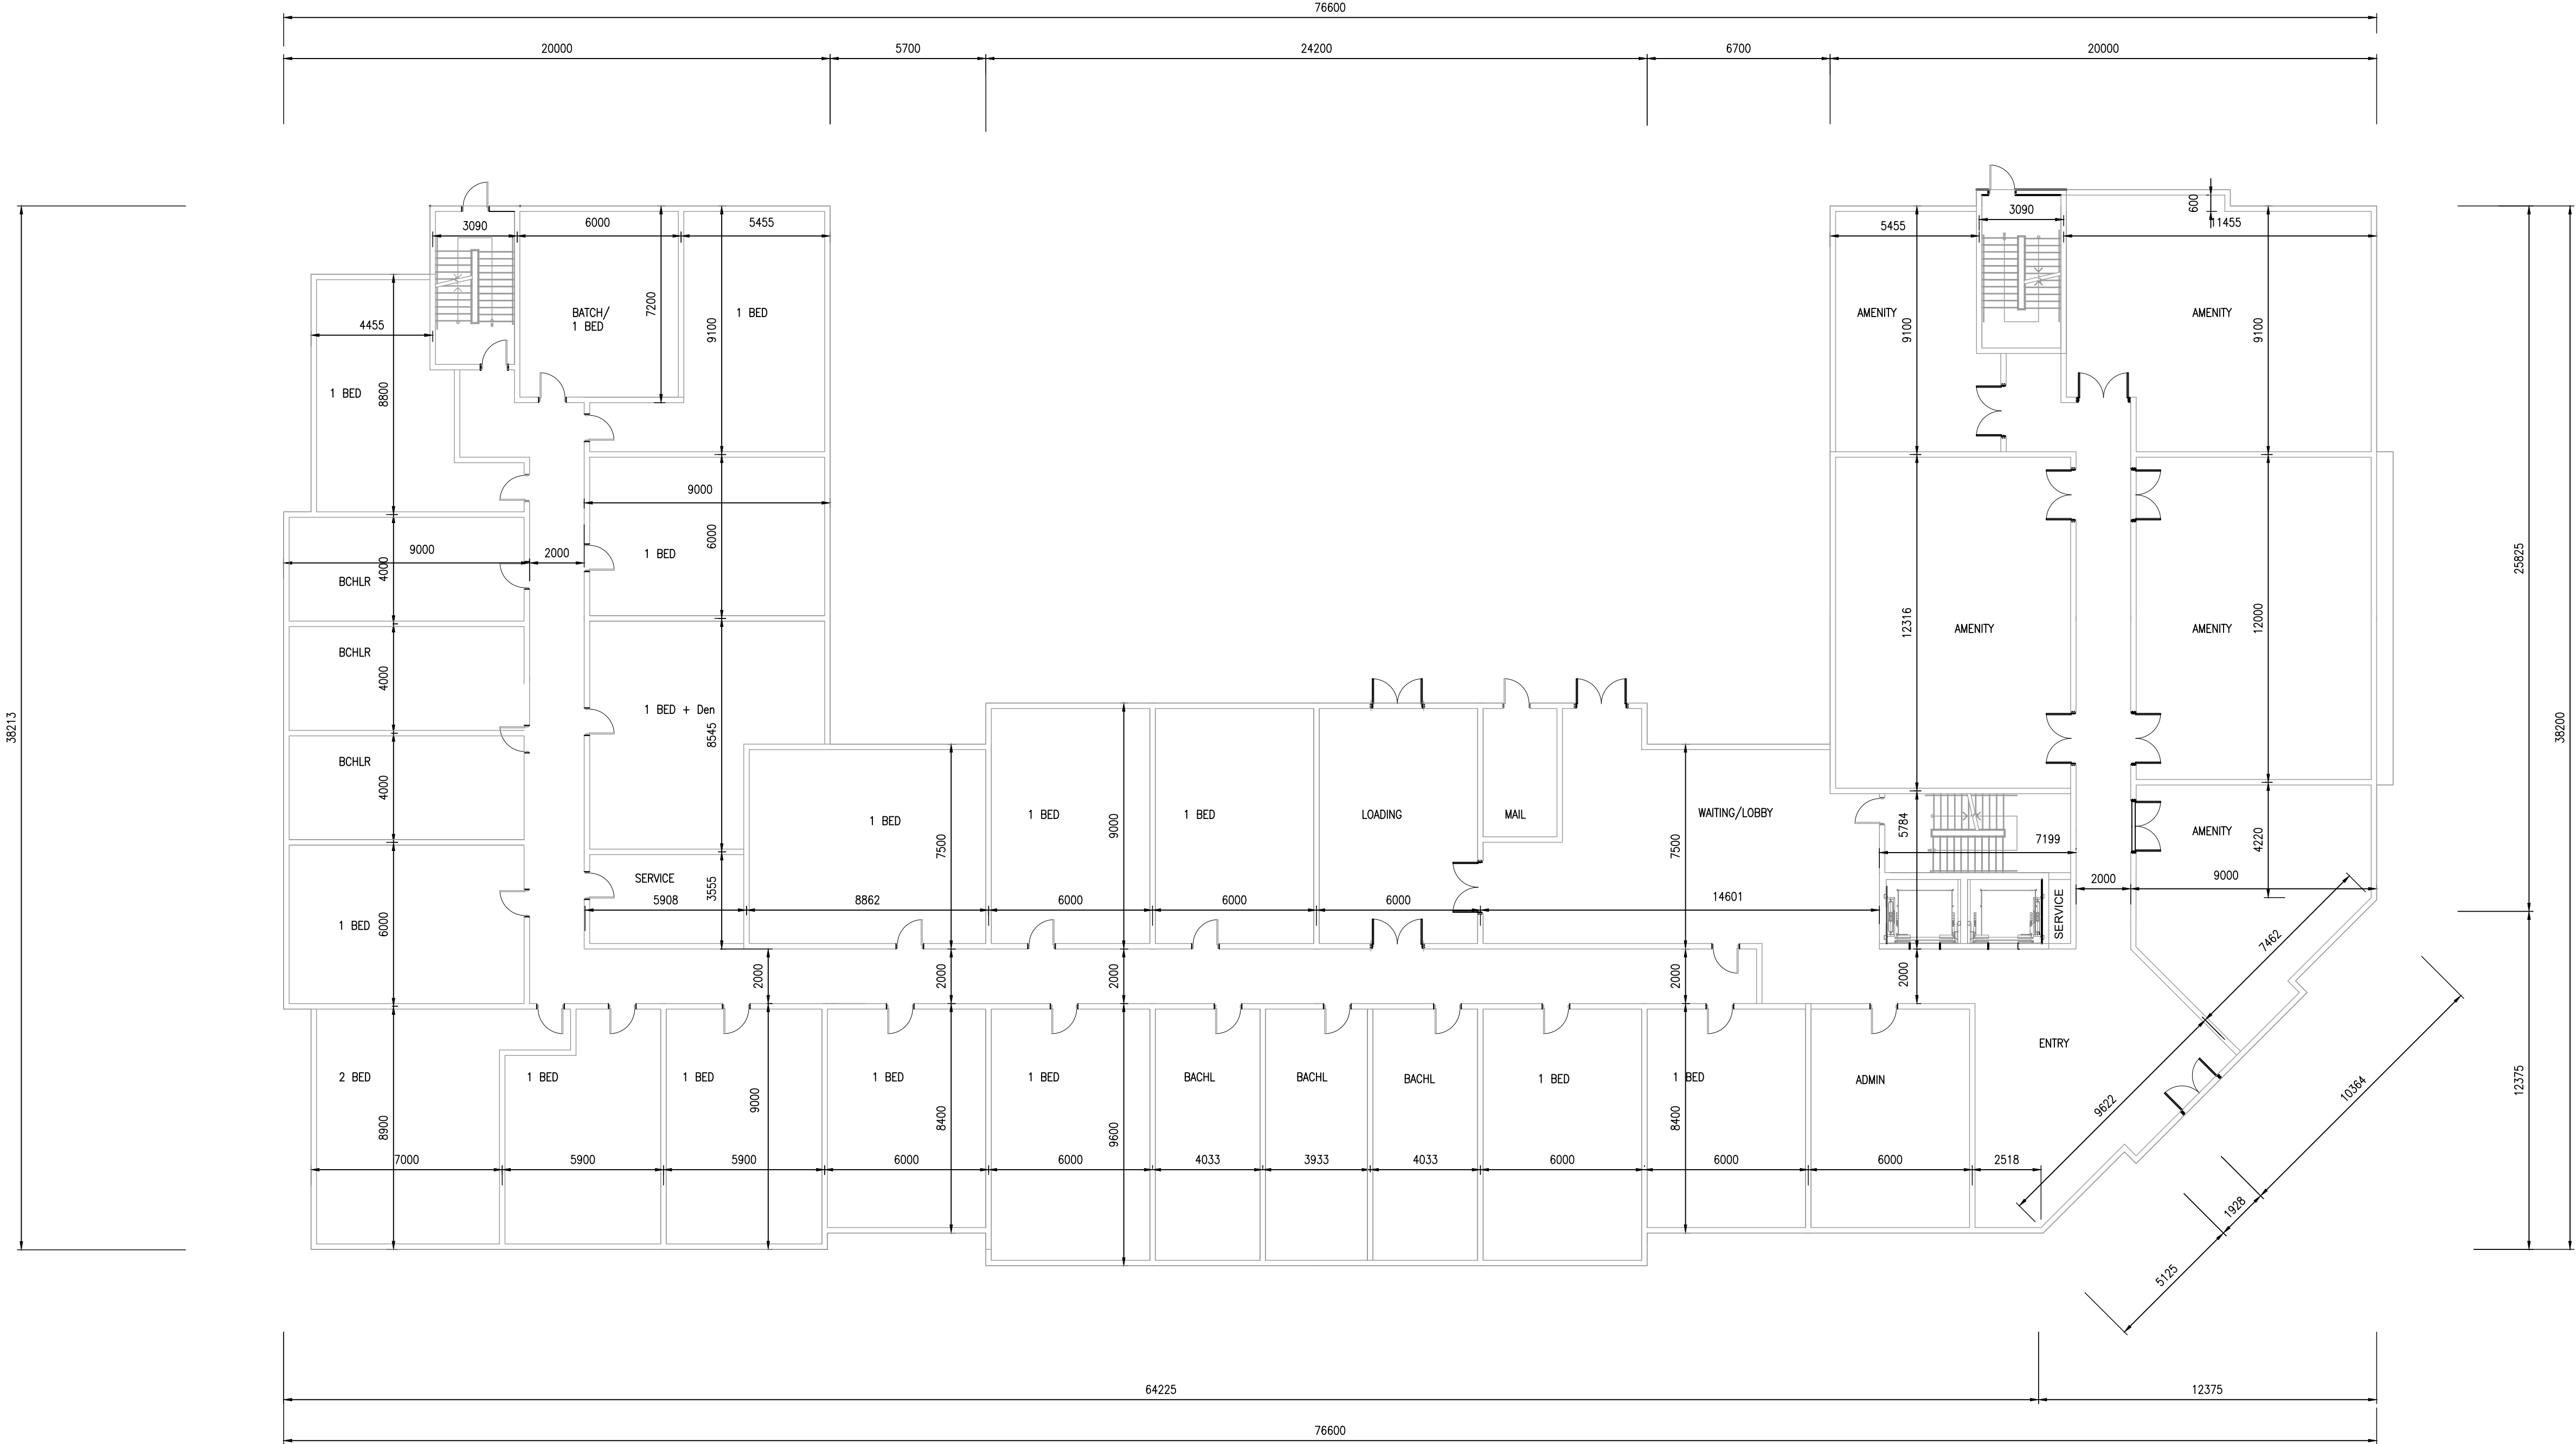

1  
A202  
GROUND FLOOR PLAN  
1:150


DO NOT SCALE THE DRAWINGS.  
CHECK AND VERIFY ALL DIMENSIONS AT THE SITE.  
ALL DRAWINGS, SPECIFICATIONS AND RELATED DOCUMENTS ARE THE COPYRIGHT PROPERTY OF THE CONSULTANT AND MUST BE RETURNED UPON REQUEST. REPRODUCTION OF DRAWINGS IN PART OR WHOLE WITHOUT THE PERMISSION OF THE CONSULTANT IS FORBIDDEN.  
DRAWINGS ARE NOT TO BE USED FOR CONSTRUCTION UNTIL SIGNED AND SEALED BY THE CONSULTANT.

NO.	ISSUES	DATE	BY
1	FOR REVIEW	2019-11-21	NS
2	FOR CLIENT	2020-01-16	NS
3	REVISED FOR CLIENT	2020-01-17	NS


NO.	REVISIONS	DATE	BY
-----	-----------	------	----

PROJECT:


DRAWING:  
GROUND FLOOR PLAN

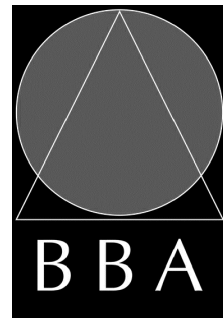

**BARRY BRYAN ASSOCIATES**  
Architects  
Engineers  
Project Managers  
250 Water Street  
Suite 201  
Whitby, Ontario  
L1N 0G5  
Tel: (905) 666-5252  
Fax: (905) 666-5256  
e-mail: bba@bba-archeng.com

DESIGN BY: CoM	DOC CONTROL: DATE:
DRAWN BY: CoM	% COMPLETE:
CHECKED BY: NS	INITIAL:
DATE: NOVEMBER 2019	
SCALE: AS INDICATED	
FILE:	

PROJECT NO:	DRAWING NO: <b>A202</b>
-------------	----------------------------

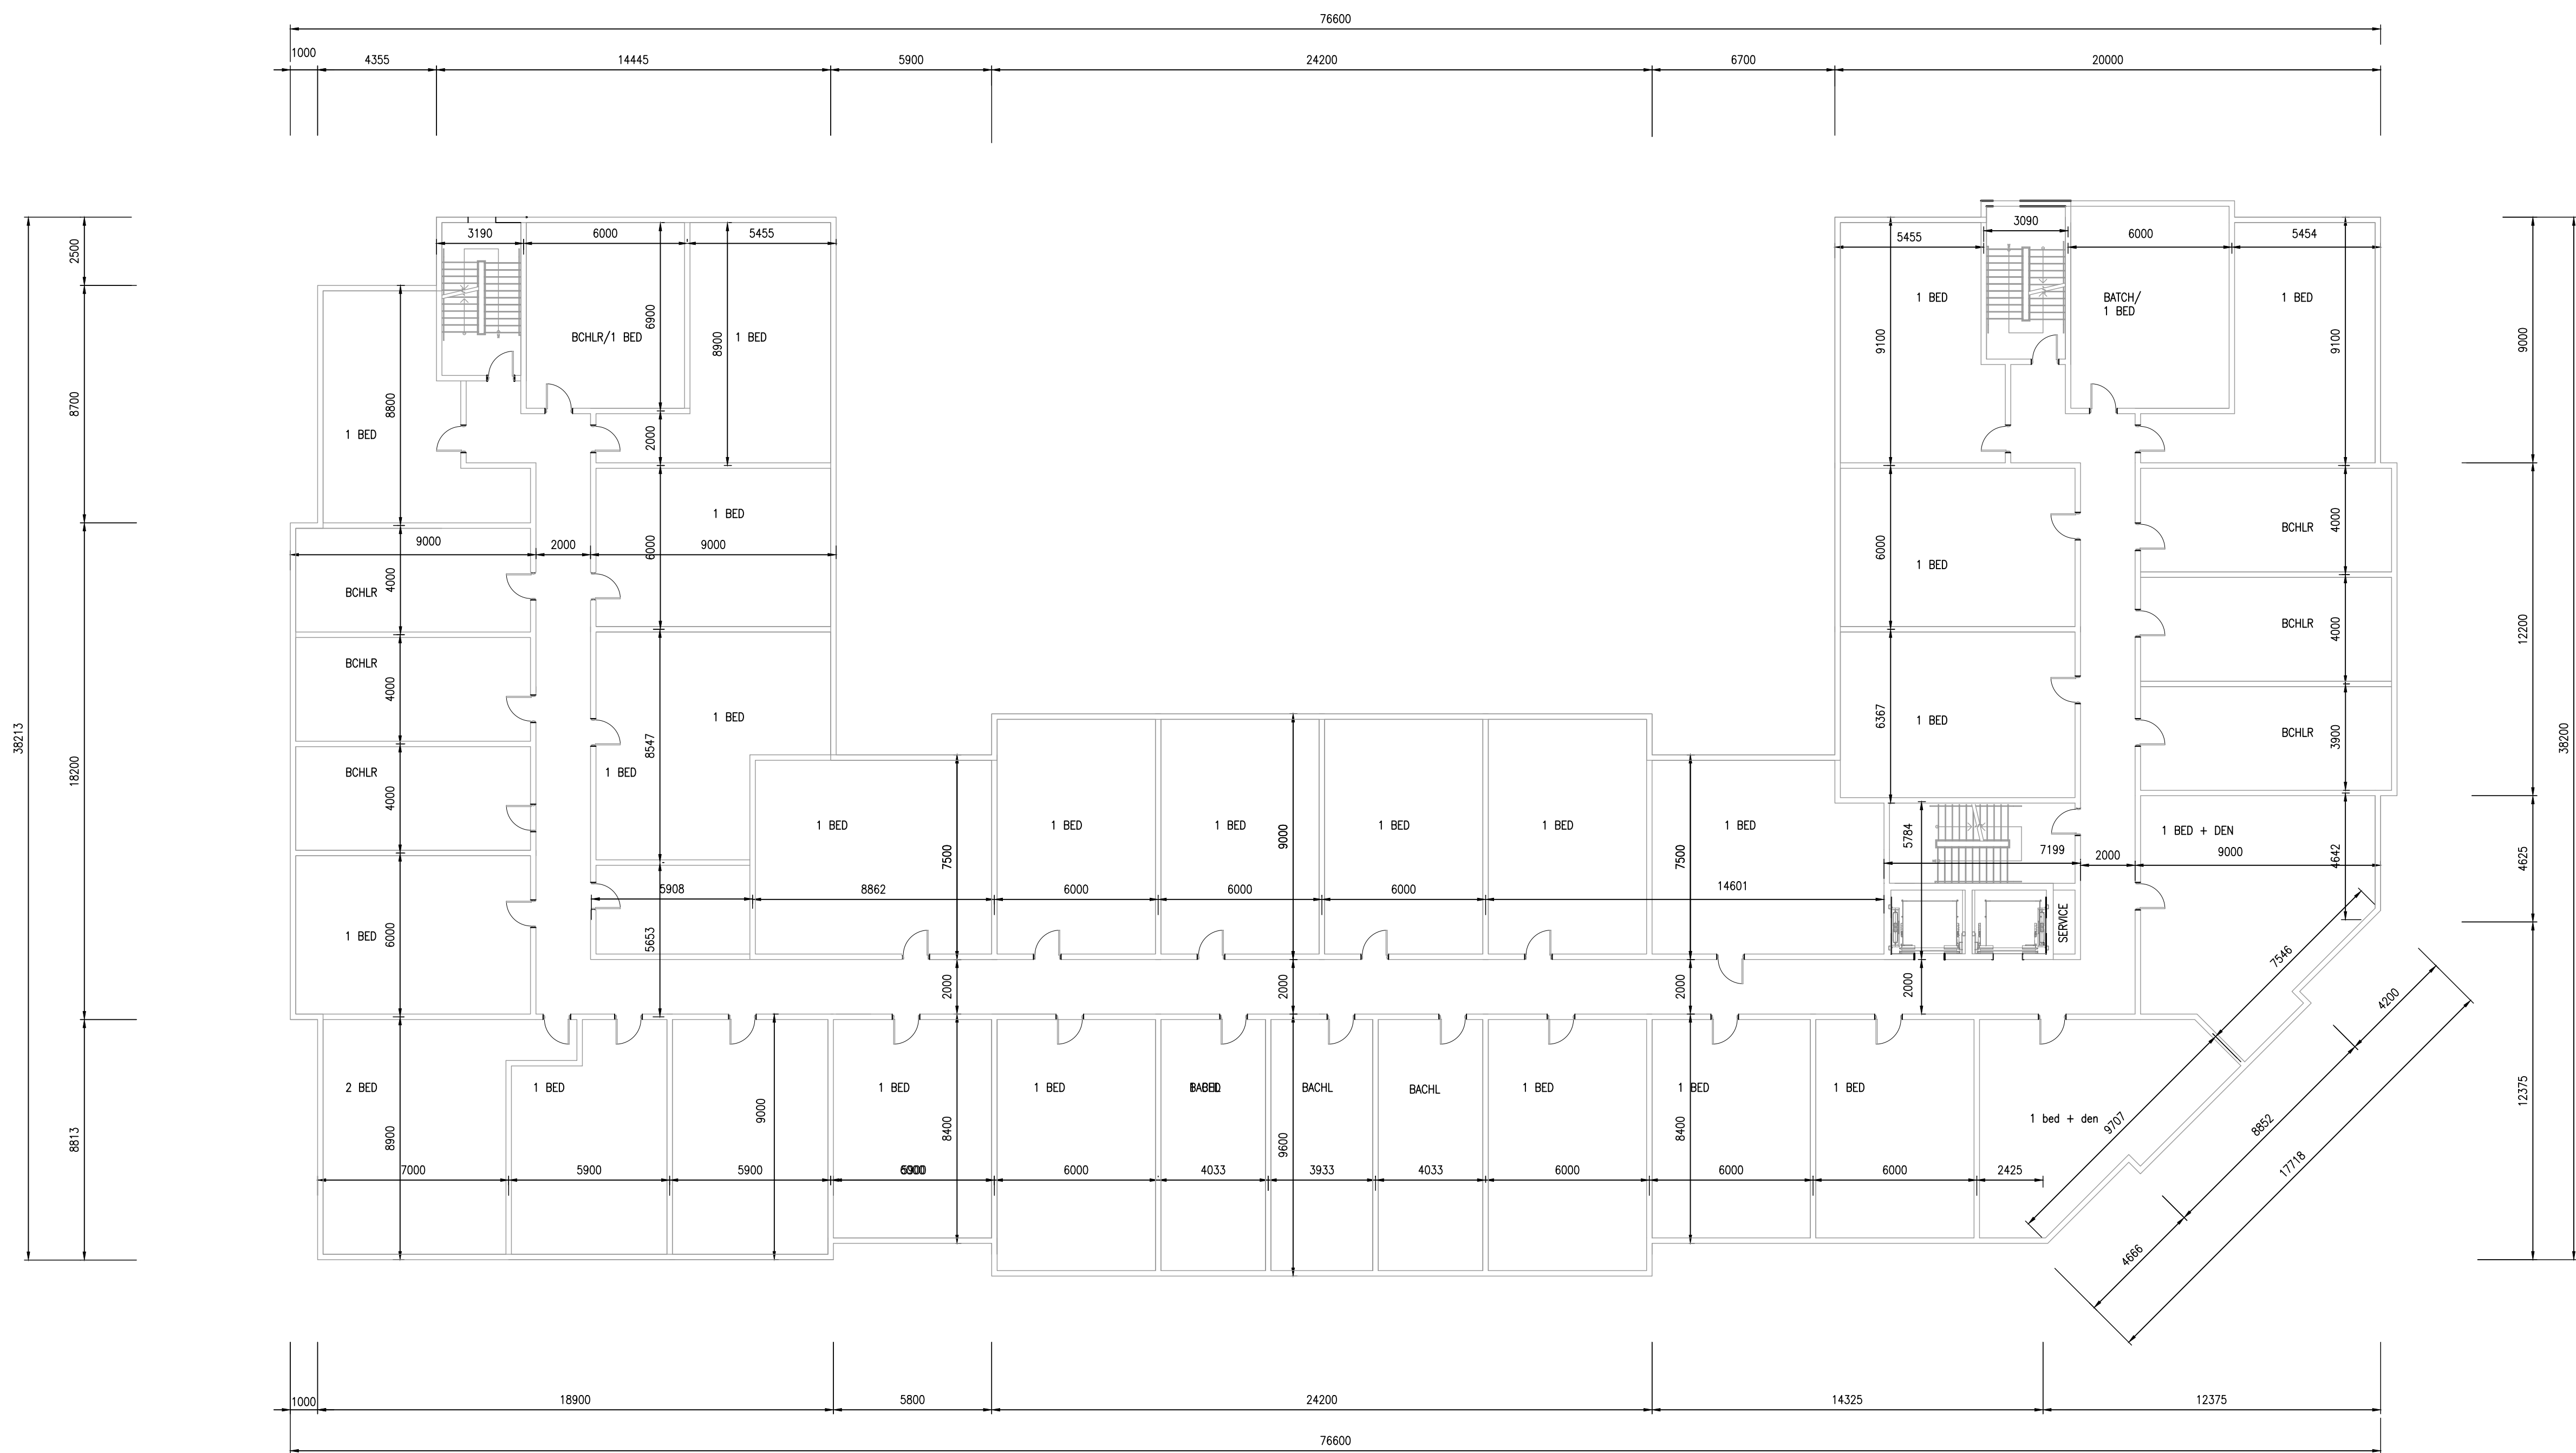

1  
A203

TYPICAL FLOOR PLAN  
1:150


DO NOT SCALE THE DRAWINGS.  
CHECK AND VERIFY ALL DIMENSIONS AT THE SITE.  
ALL DRAWINGS, SPECIFICATIONS AND RELATED DOCUMENTS ARE THE COPYRIGHT PROPERTY OF THE CONSULTANT AND MUST BE RETURNED UPON REQUEST. REPRODUCTION OF DRAWINGS IN PART OR WHOLE WITHOUT THE PERMISSION OF THE CONSULTANT IS FORBIDDEN.  
DRAWINGS ARE NOT TO BE USED FOR CONSTRUCTION UNTIL SIGNED AND SEALED BY THE CONSULTANT.

NO.	ISSUES	DATE	BY
1	FOR REVIEW	2019-11-21	NS
2	FOR CLIENT	2020-01-16	NS
3	REVISED FOR CLIENT	2020-01-17	NS

NO.	REVISIONS	DATE	BY

PROJECT:

DRAWING:  
TYPICAL FLOOR PLAN

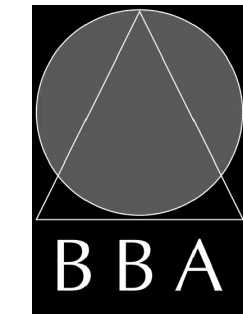

**BARRY BRYAN ASSOCIATES**  
Architects  
Engineers  
Project Managers  
250 Water Street  
Suite 201  
Whitby, Ontario  
L1N 0G5  
Tel: (905) 666-5252  
Fax: (905) 666-5256  
e-mail: bba@bba-archeng.com

DESIGN BY: CoM	DOC CONTROL: DATE:
DRAWN BY: CoM	% COMPLETE:
CHECKED BY: NS	INITIAL:
DATE: NOVEMBER 2019	
SCALE: AS INDICATED	
FILE:	

PROJECT NO:

DRAWING NO:

**A203**