
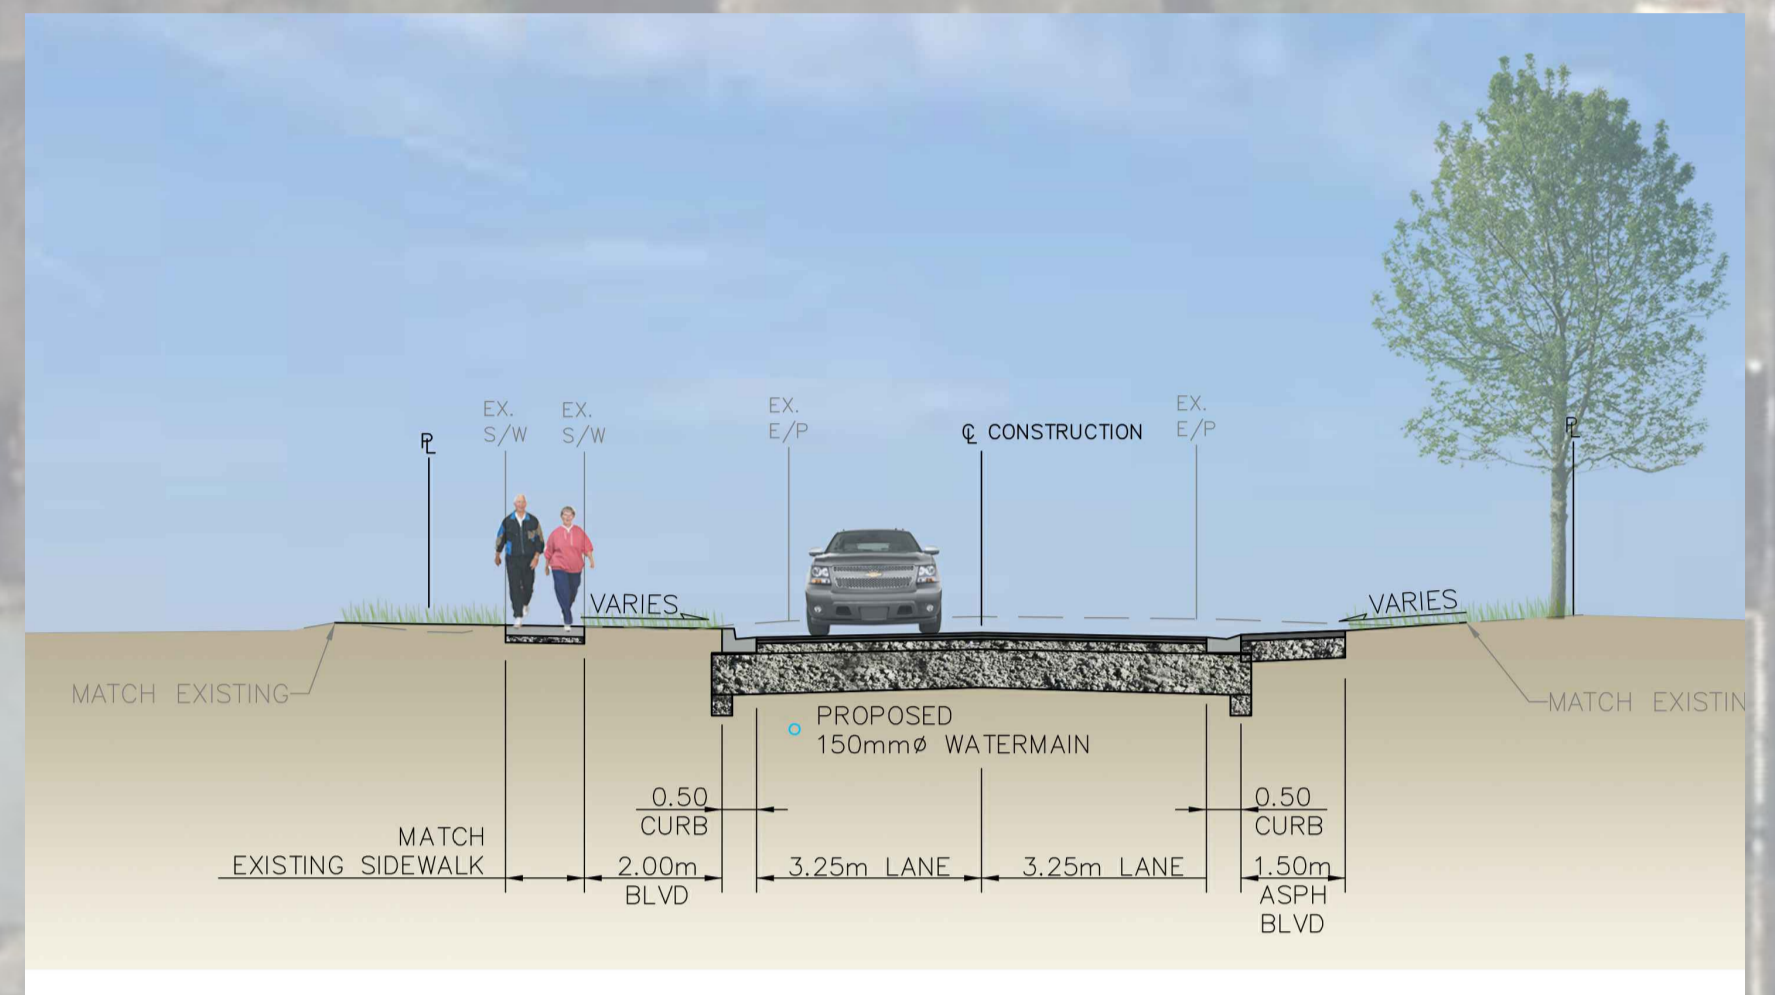


ONTARIO STREET

DURHAM STREET


VICTORIA STREET

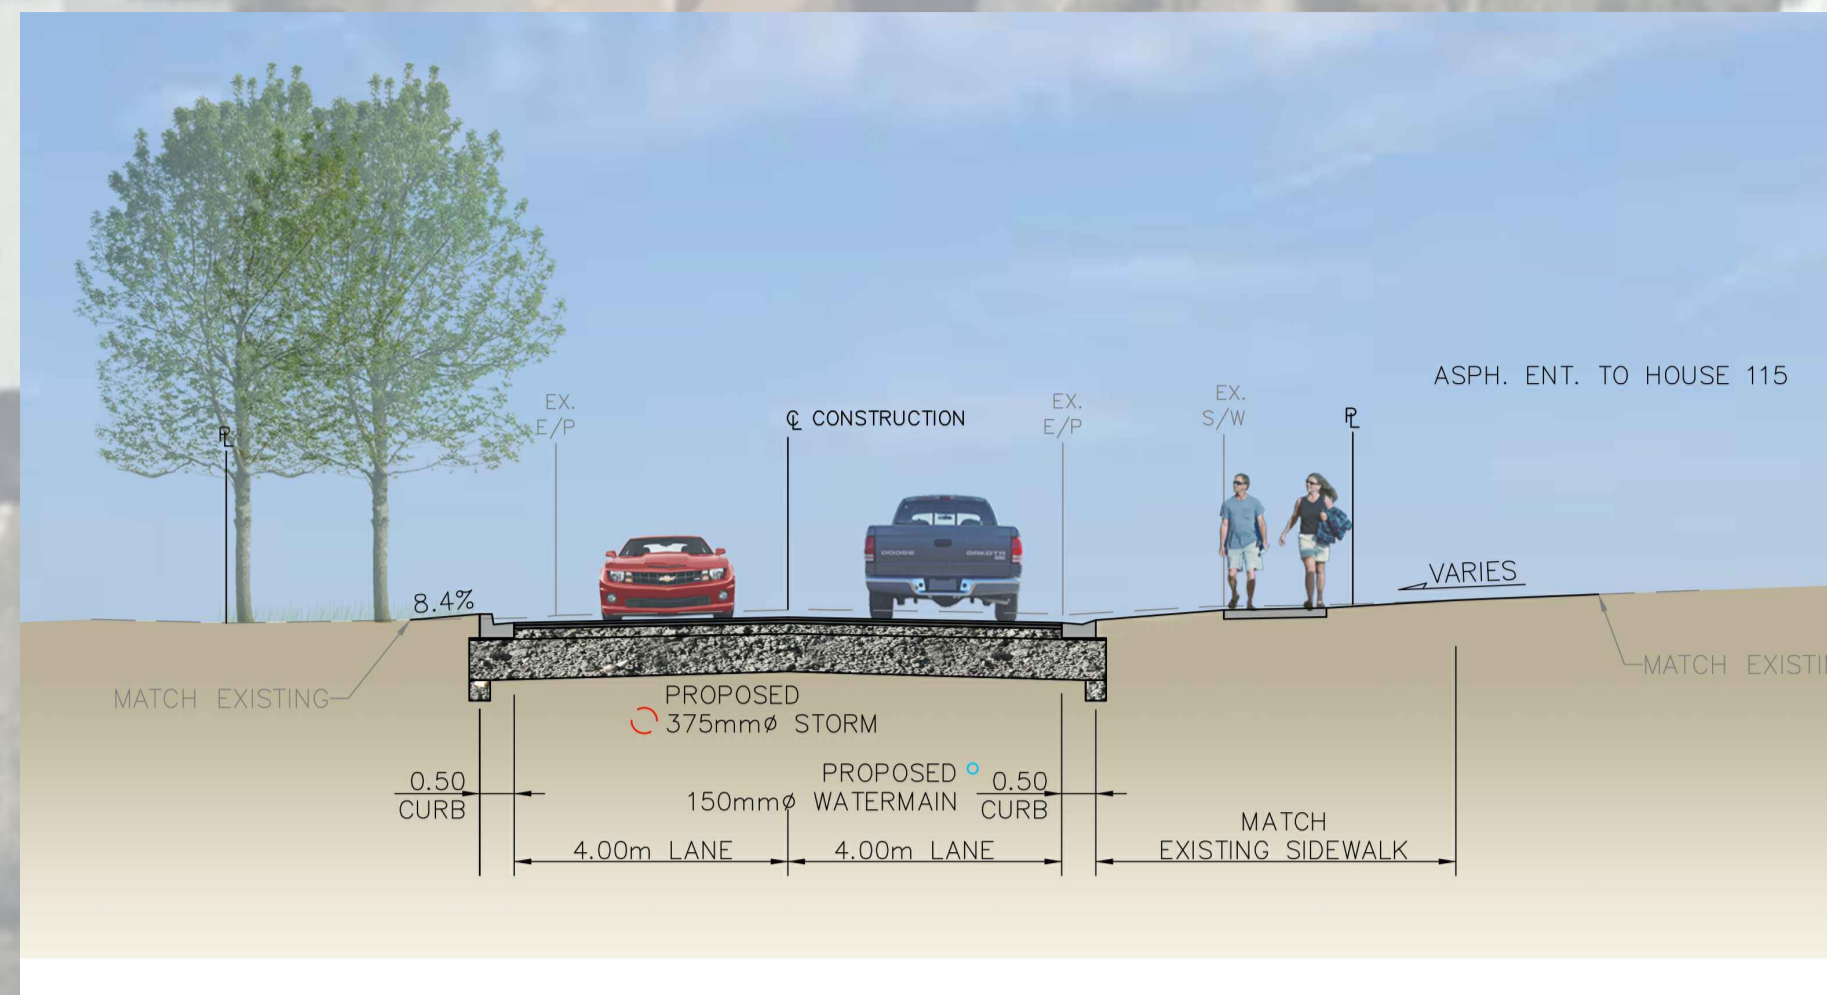

BROWN STREET

BROWN STREET

QUEEN STREET

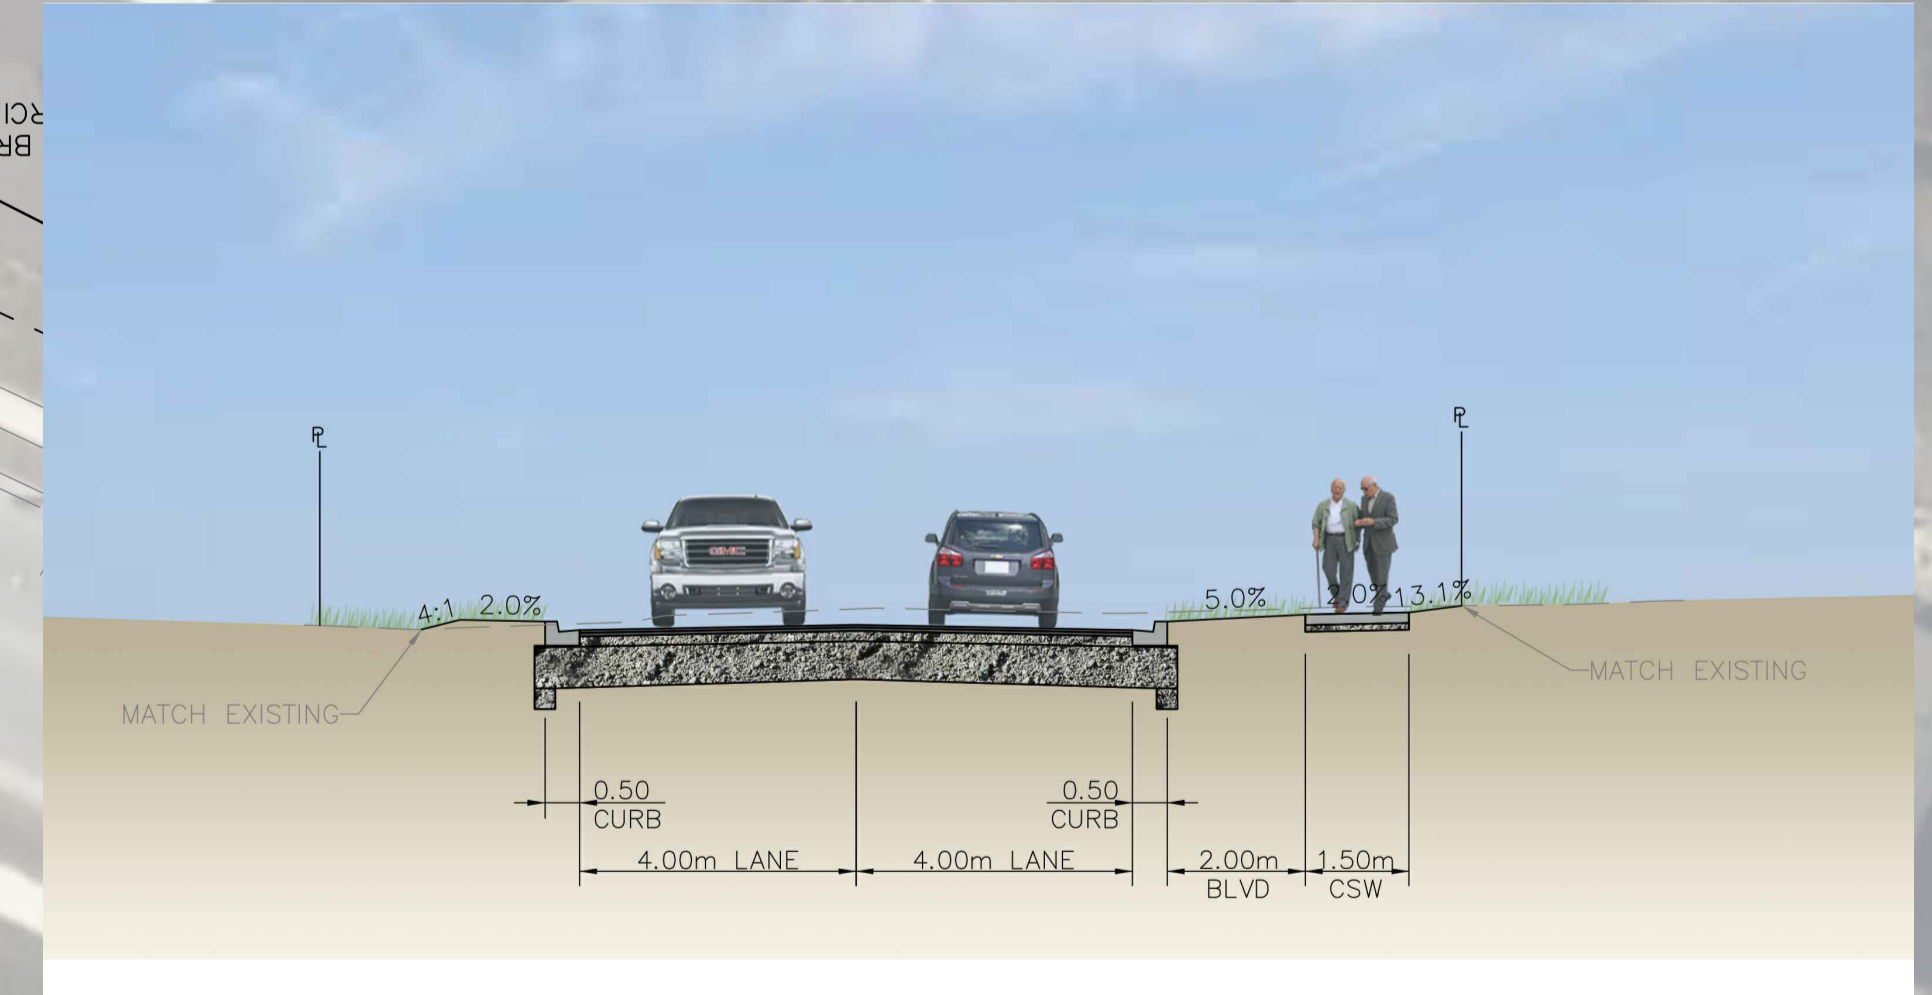


LEGEND

EXISTING	PROPOSED

BROWN STREET RECONSTRUCTION

from QUEEN STREET TO VICTORIA STREET

BOWMANVILLE, ONTARIO

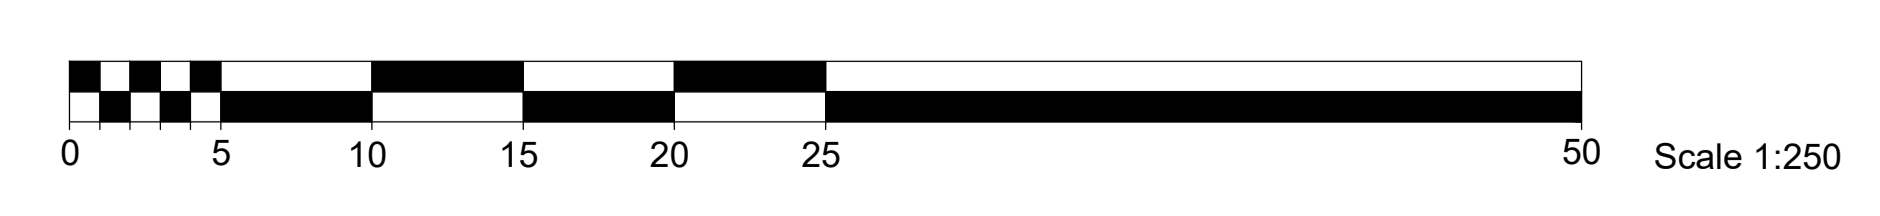

THE REGIONAL MUNICIPALITY OF DURHAM
WORKS DEPARTMENT

Clarington

CIMA+

2nd Floor - 415 Baseline Road West, Bowmanville, ON L1C 5M2
Phone: 905-697-4464 www.cima.ca