



- LEGEND:**
- PROPOSED STORM SEWER AND MANHOLE (WITH FLOW DIRECTION)
 - - -●- - - PROPOSED STORM TRUNK SEWER AND MANHOLE (WITH FLOW DIRECTION)
 - PROPOSED SANITARY SEWER AND MANHOLE (WITH FLOW DIRECTION)
 - - -●- - - PROPOSED SANITARY TRUNK SEWER AND MANHOLE (WITH FLOW DIRECTION)
 - PROPOSED WATERMAIN
 - EXISTING STORM SEWER
 - EXISTING SANITARY SEWER
 - R.G. XXX.XX PROPOSED ROAD ELEVATION
 - Ex. R.G. XXX.XX EXISTING ROAD ELEVATION
 - STM XXX.XXX STORM SEWER OBVERT
 - Ex. STM XXX.XXX EXISTING STORM SEWER OBVERT
 - SAN XXX.XXX SANITARY SEWER OBVERT
 - Ex. SAN XXX.XX EXISTING SANITARY SEWER OBVERT

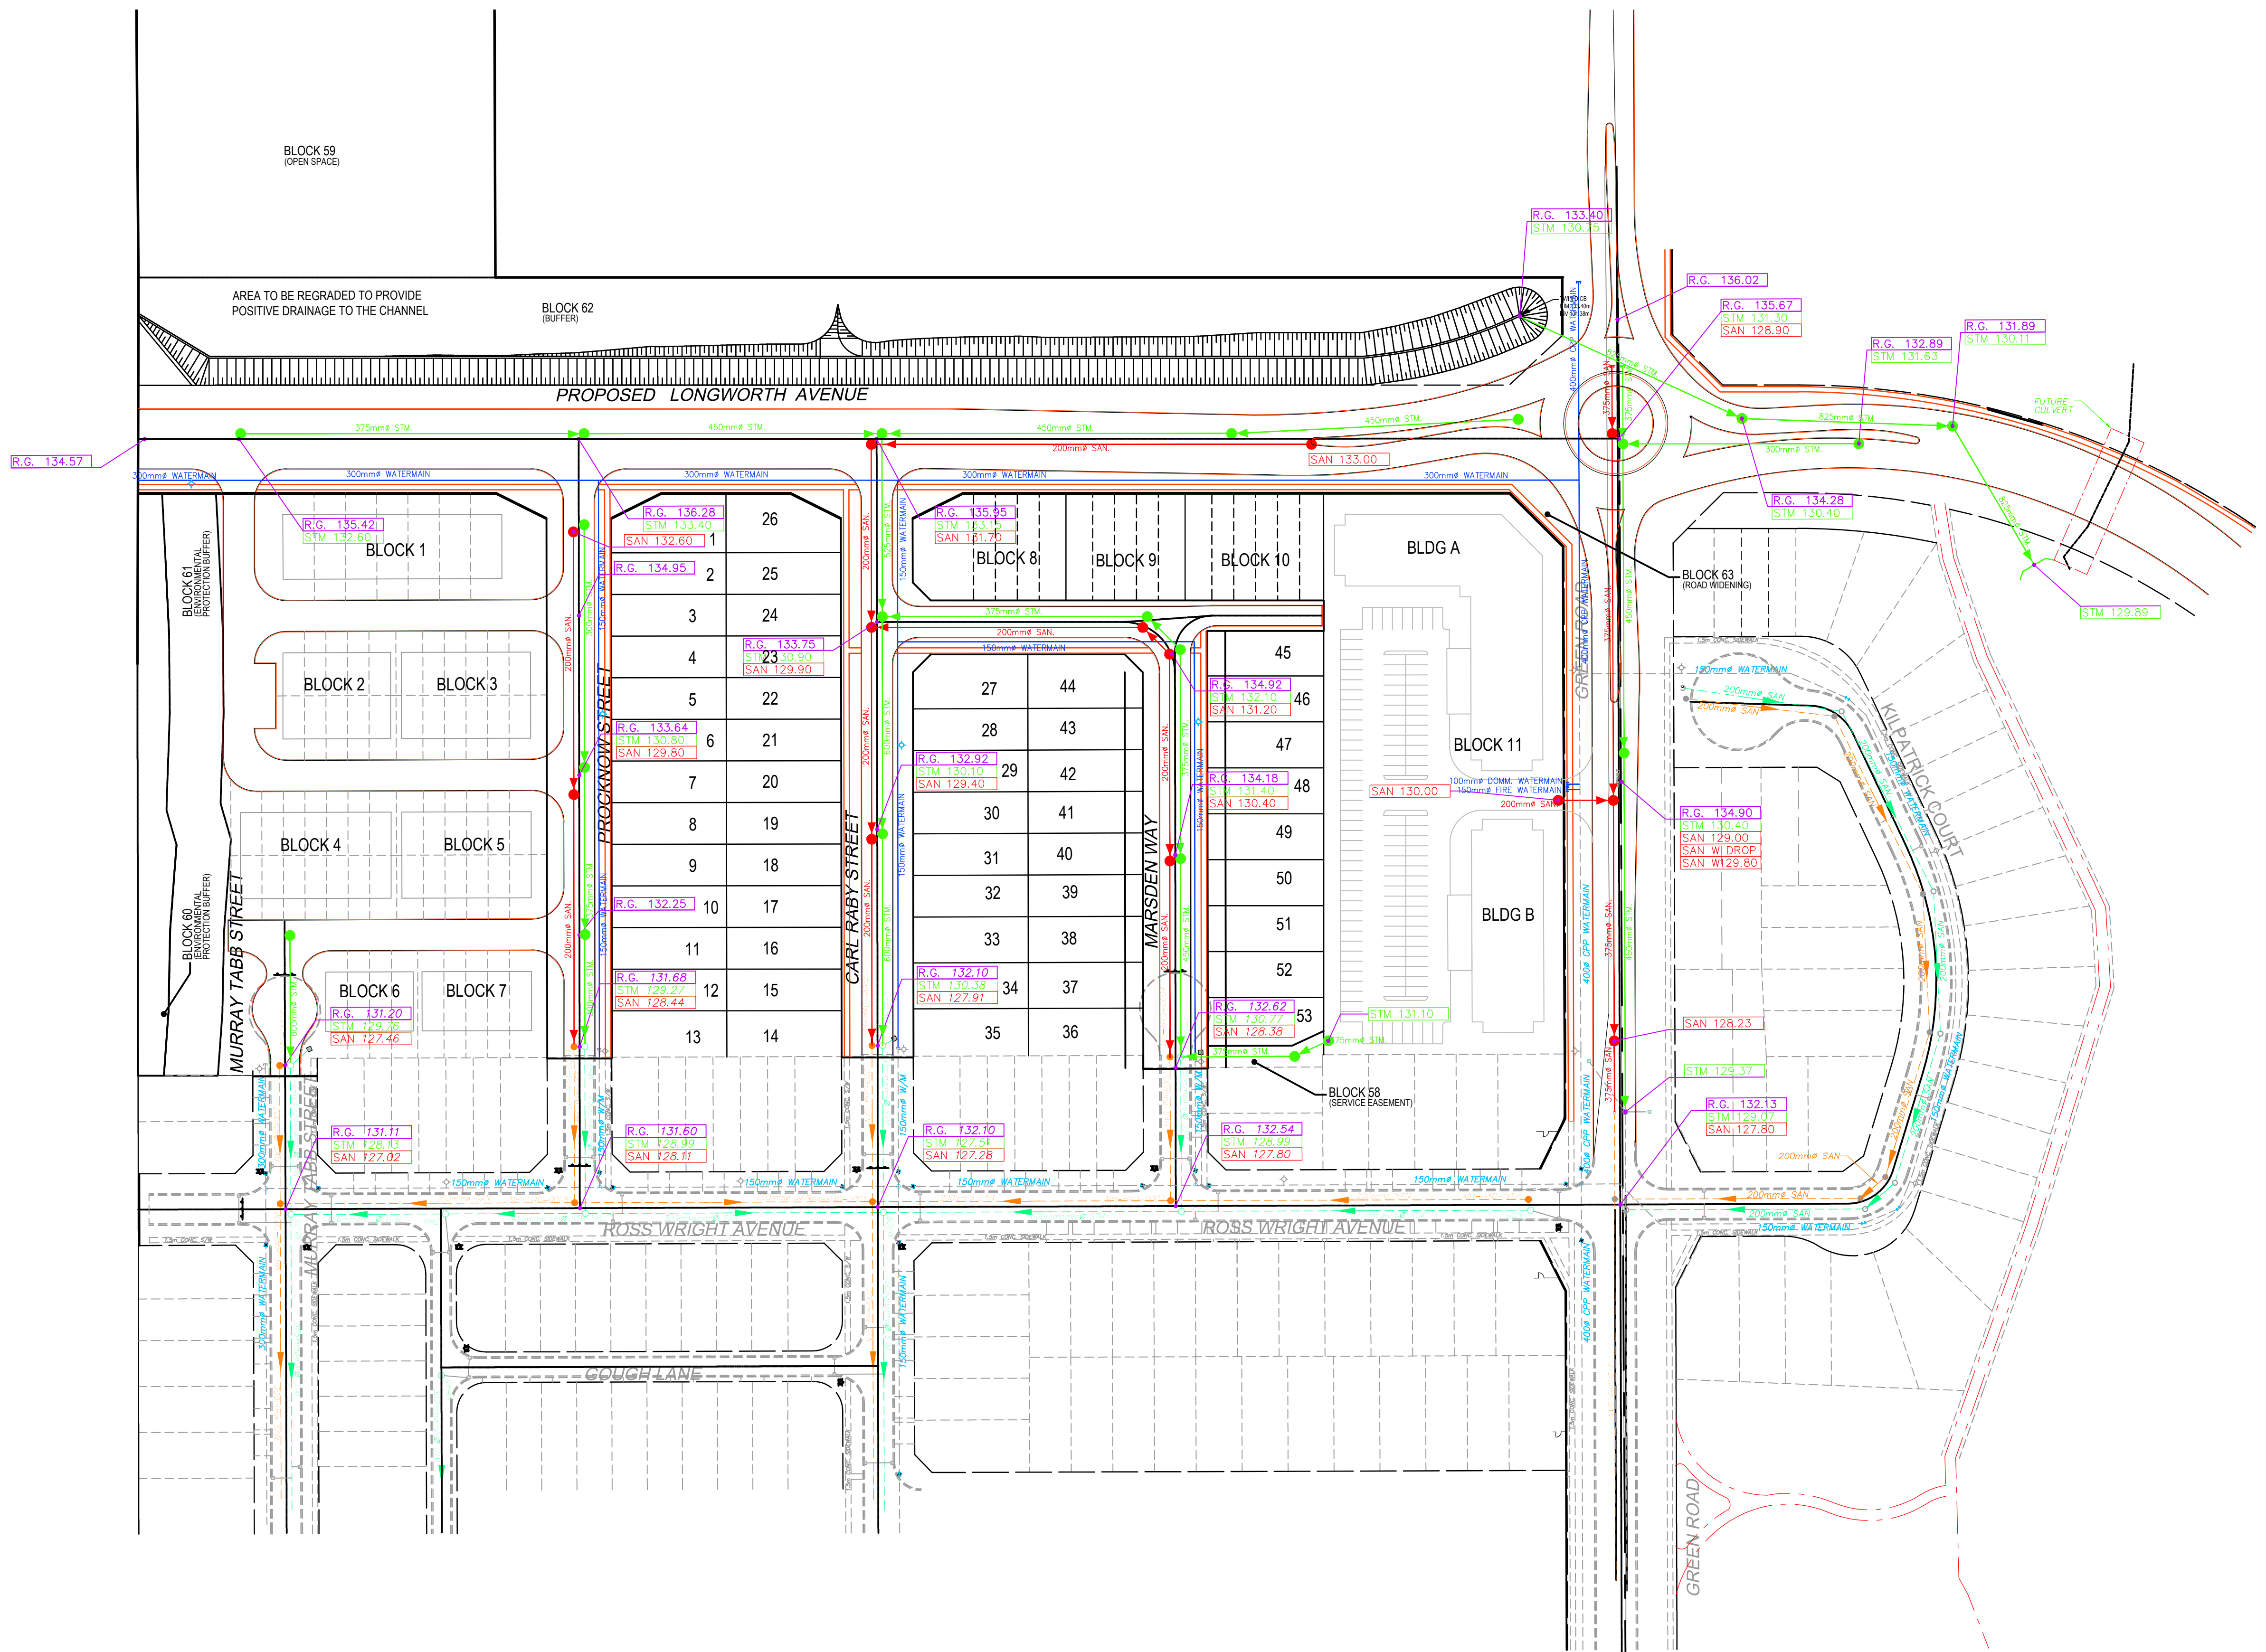

No.	Revision	Drawn	Job Manager	Project Director	Date
A	FUNCTIONAL	G.B.	G.B.	D.M.M.	01/27/20

Drawing Revisions
 Note: * indicates signatures on original issue of drawing or last revision of drawing

GHD Inc.
 Conditions of Use: This document may only be used by GHD's client (and any other person who GHD has agreed can use this document) for the purpose for which it was prepared and must not be used by any other person or for any other purpose.

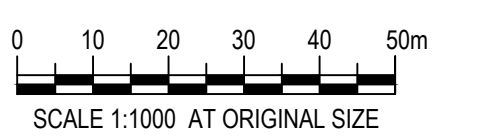

65 Sunray Street
 Whitby Ontario L1N 8Y3
 T 1 905 686 6402 F 1 905 432 7877
 E ytomall@ghd.com W www.ghd.com

Client **DG GROUP**

Project **BROOKHILL WEST PHASE 5**

Title **FUNCTIONAL SERVICING PLAN**

Scale	AS SHOWN	DO NOT SCALE
Drawn	G. BECKER	
Designer	G. BECKER	
Drafting Check		
Design Check		
Approved (Project Director)		
Date	JANUARY 2020	

This Drawing must not be used for Construction unless signed as Approved

Drawing No. **11156550-FSP** Original Size **Arch D**
 Rev. **A**