



DARLINGTON BOULEVARD ROAD RECONSTRUCTION - SOUTHERN TERMINUS TO 18 DARLINGTON BOULEVARD

SCALE - 1:250

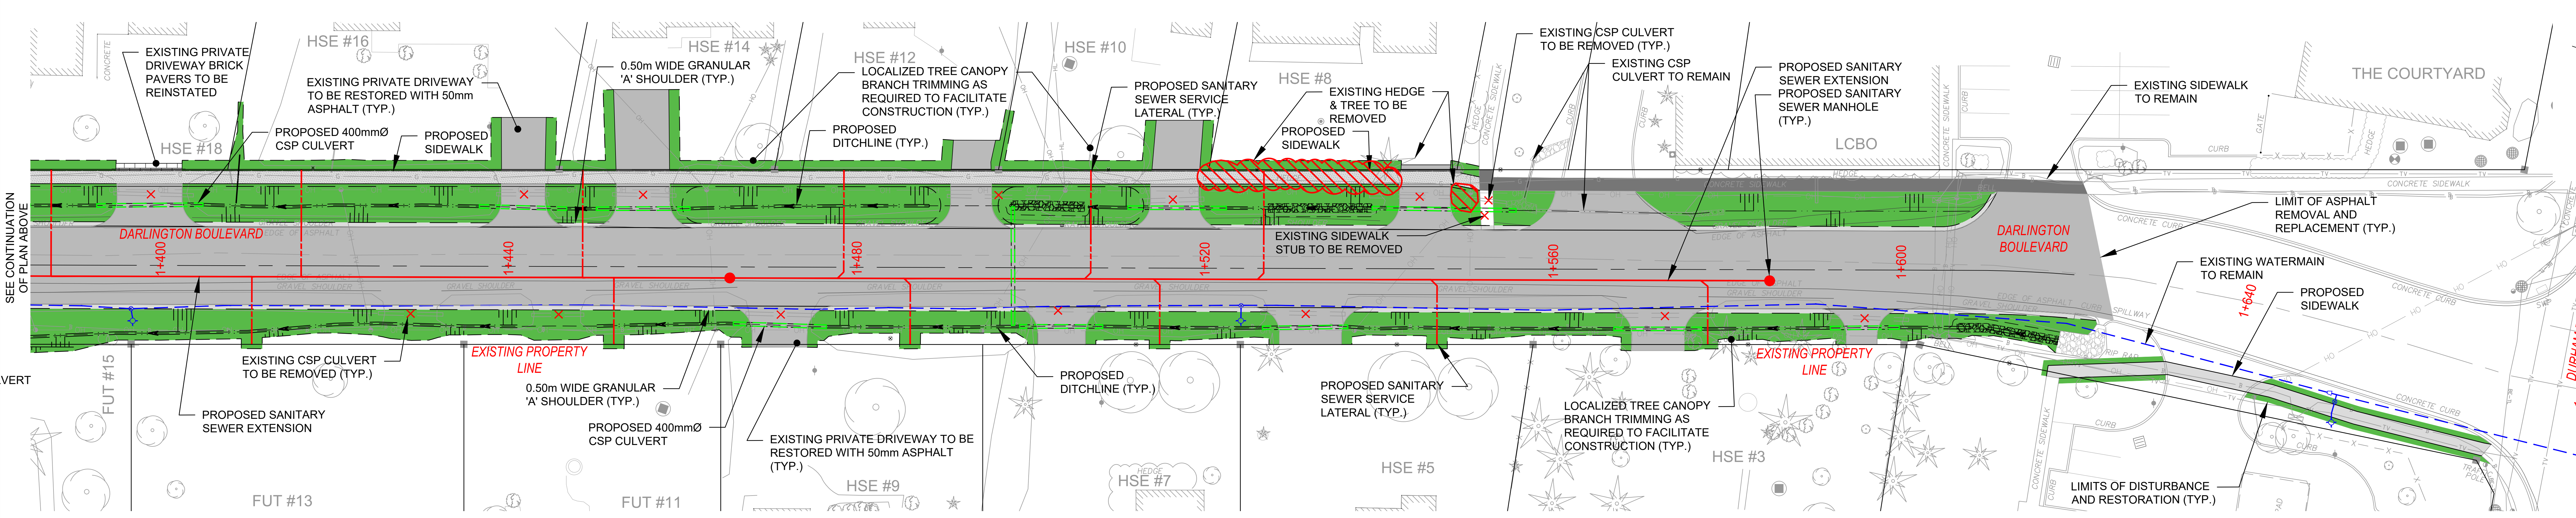


DARLINGTON BOULEVARD ROAD RECONSTRUCTION - 18 DARLINGTON BOULEVARD TO NORTHERN CONSTRUCTION LIMIT

SCALE - 1:250

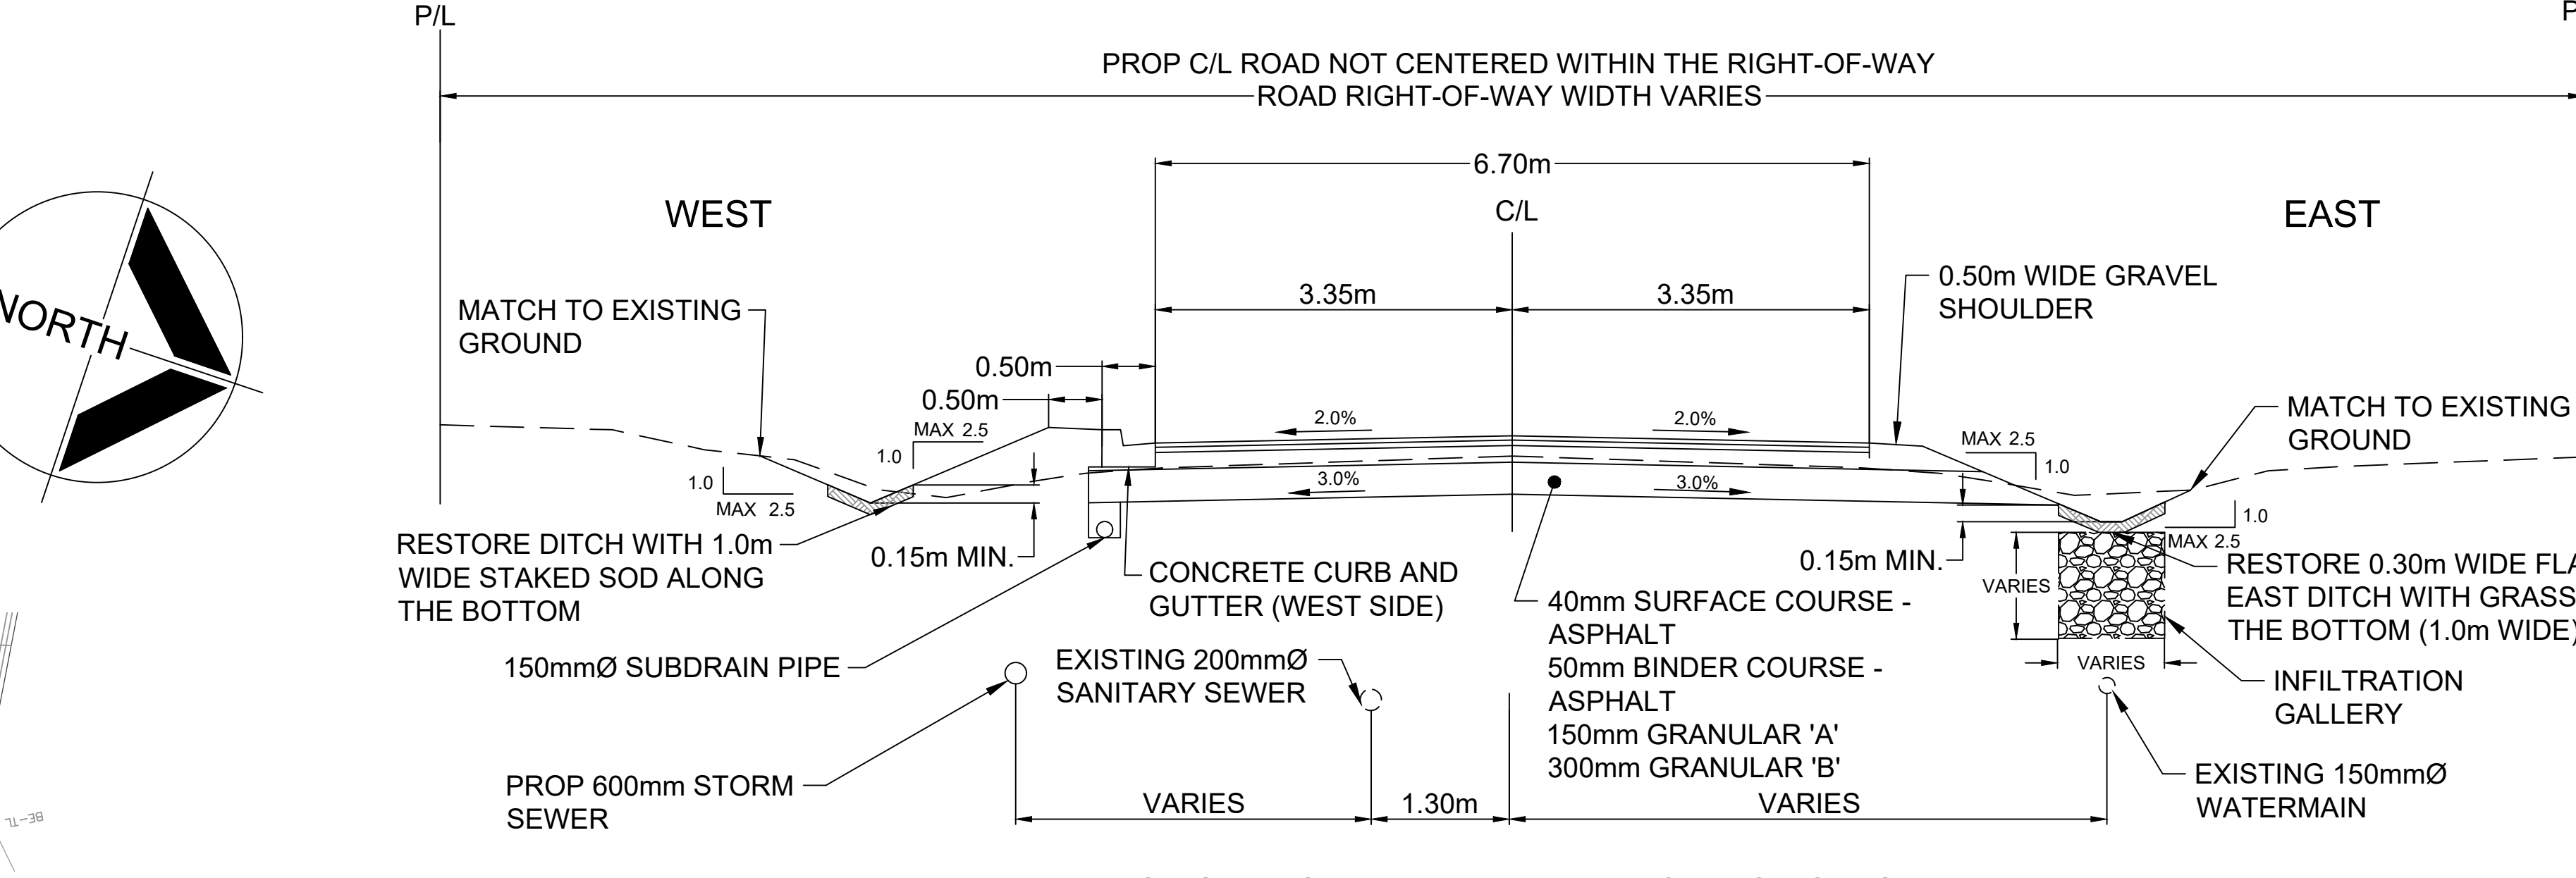


DARLINGTON BOULEVARD - TYPICAL SECTION
SOUTHERN LIMIT TO FOXHUNT TRAIL - ST 0+950.00 TO 1+000.00

SCALE - 1:50

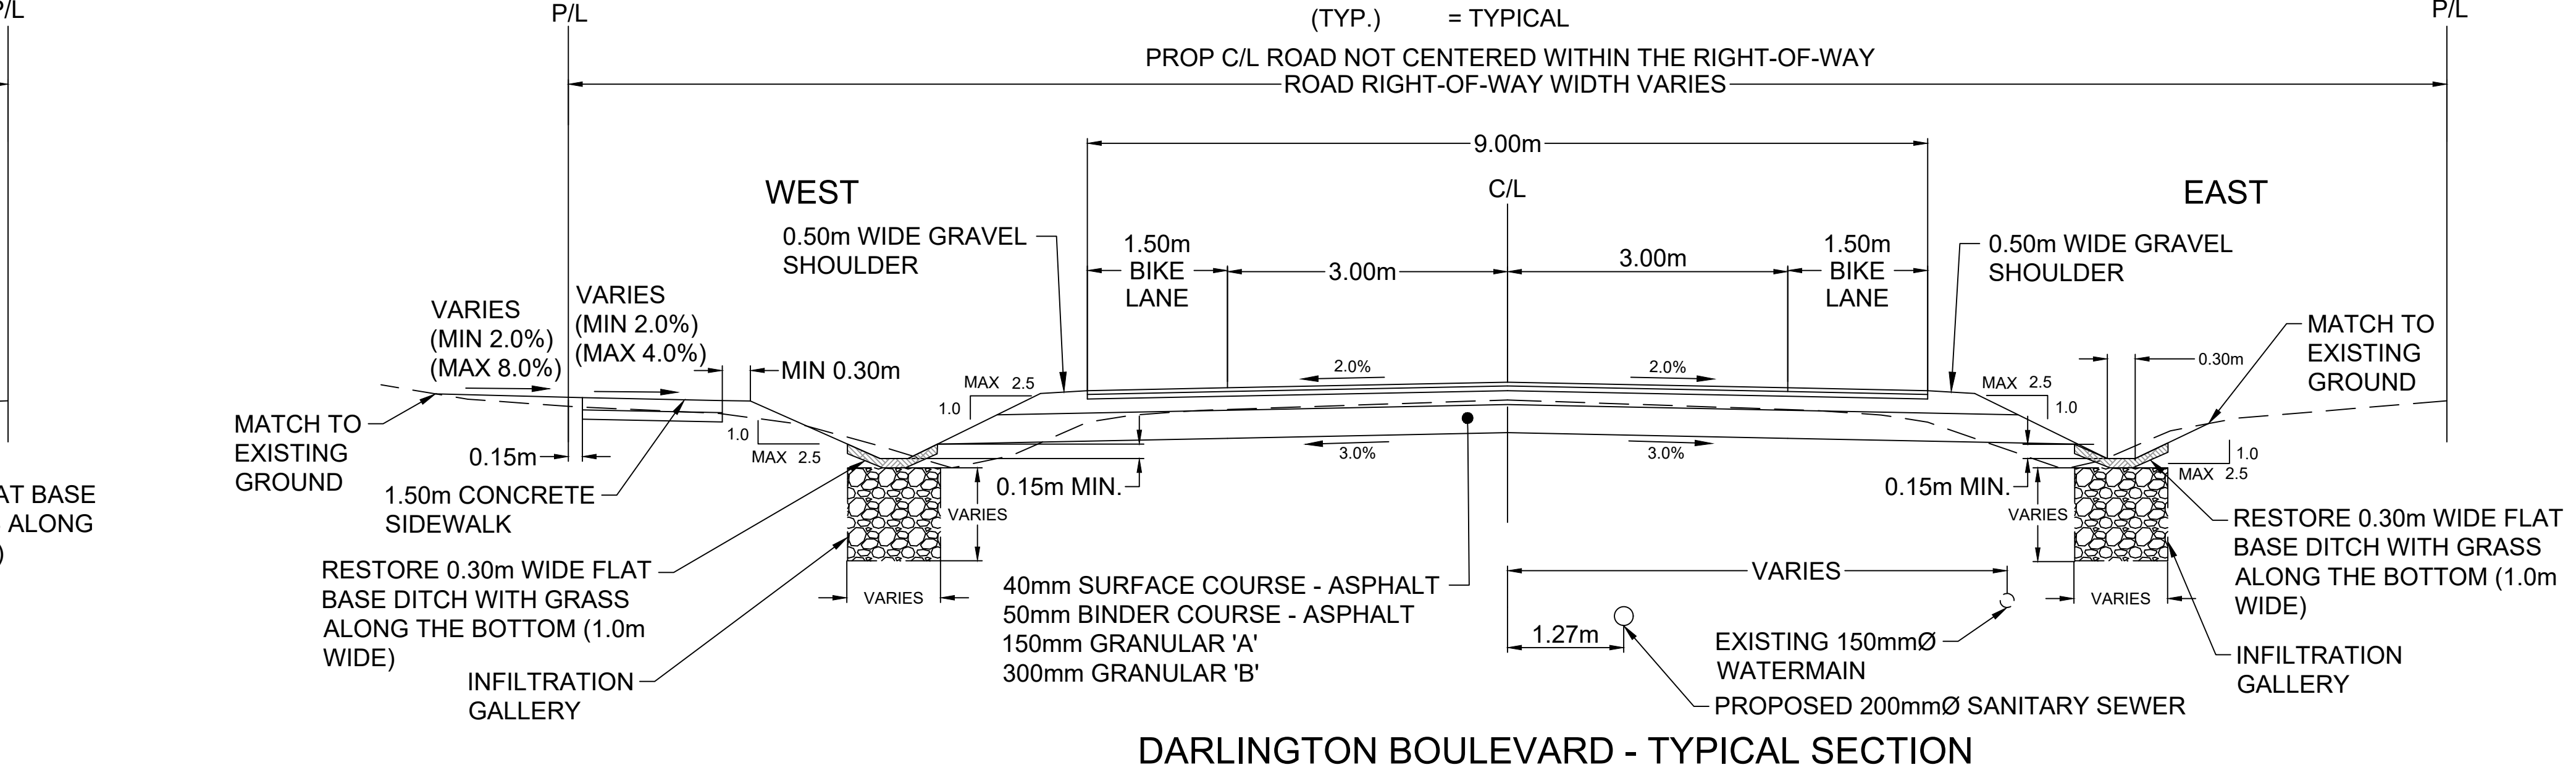


DARLINGTON BOULEVARD - TYPICAL SECTION
FOXHUNT TRAIL TO HWY 2 - ST 1+081.75 TO 1+550.00

SCALE - 1:50

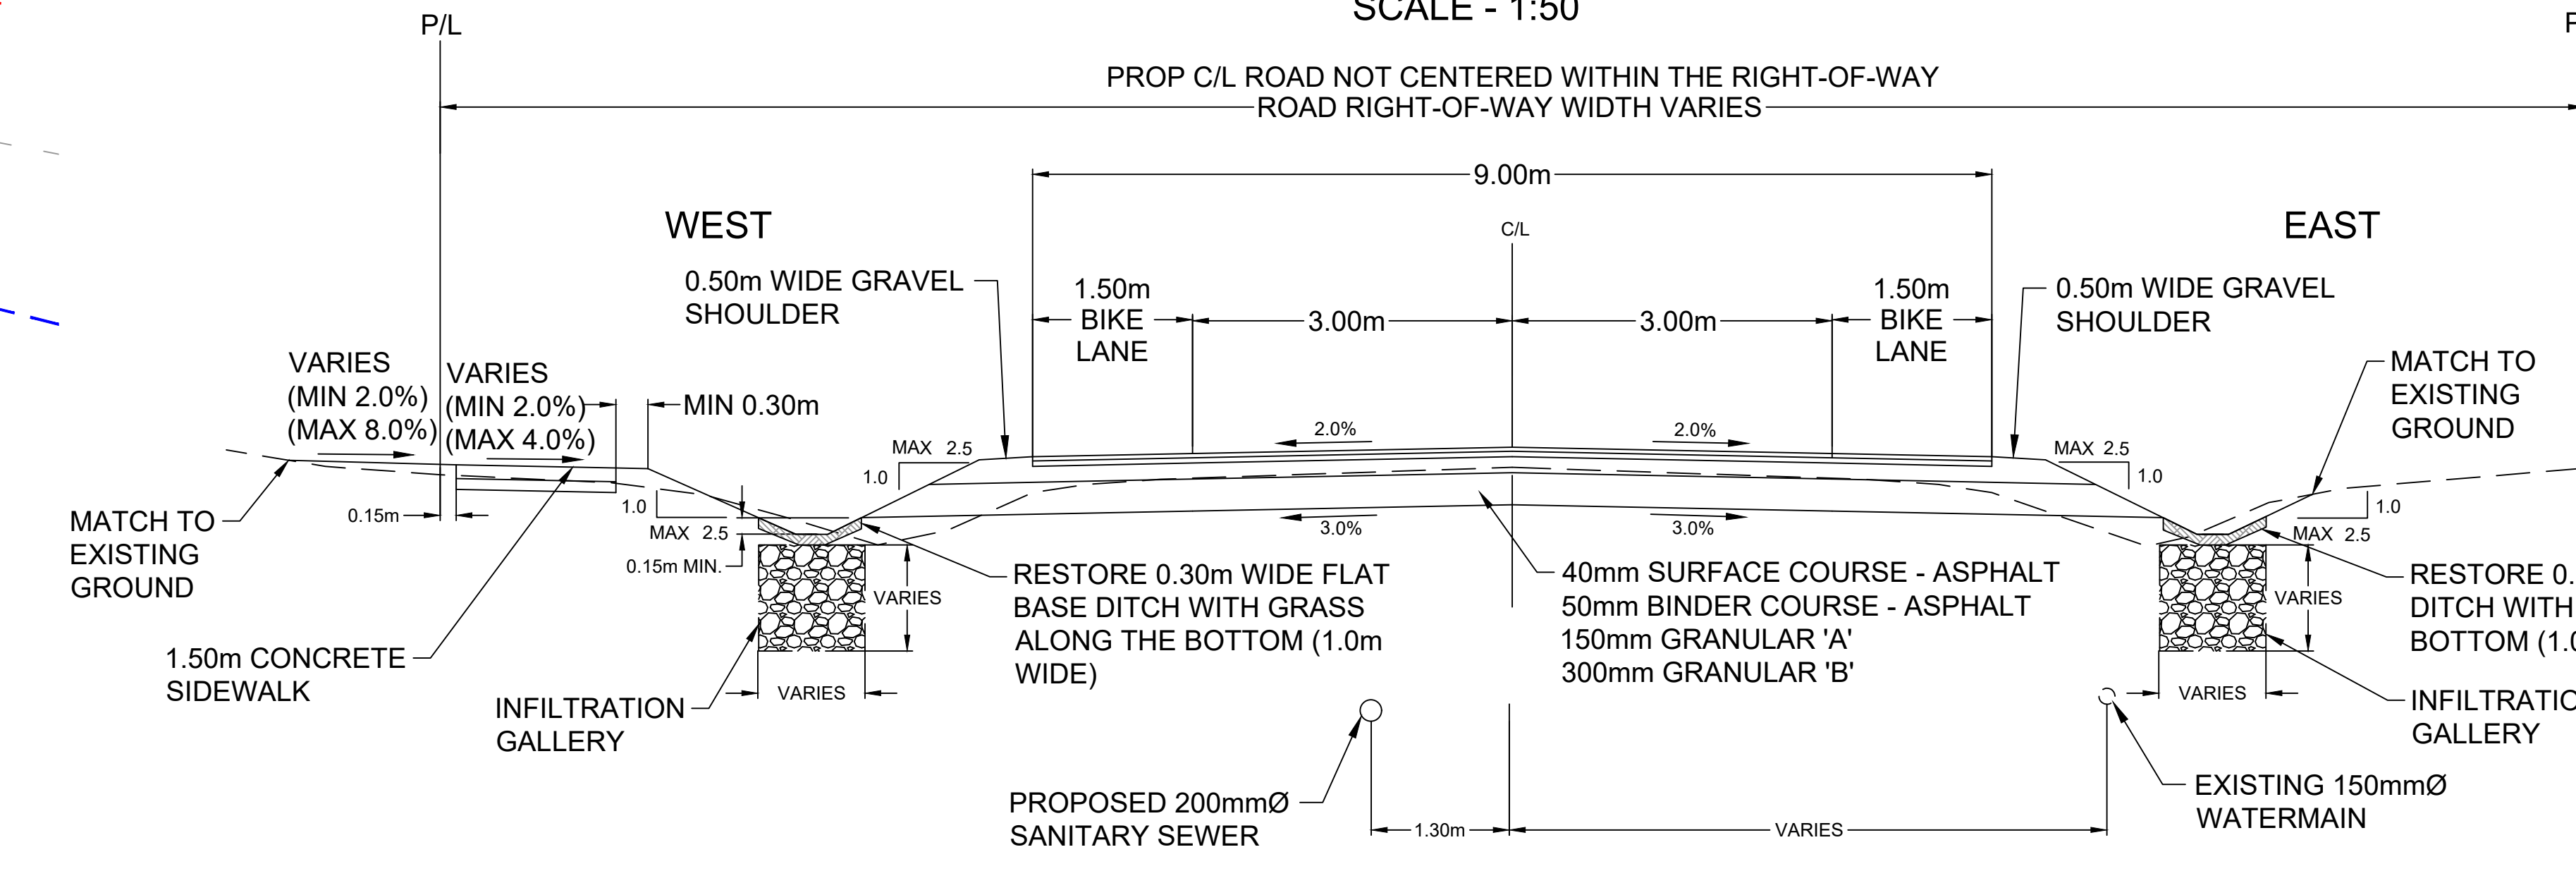

DARLINGTON BOULEVARD - TYPICAL SECTION
FOXHUNT TRAIL TO HWY 2 - ST 1+000.00 TO 1+081.75

SCALE - 1:50

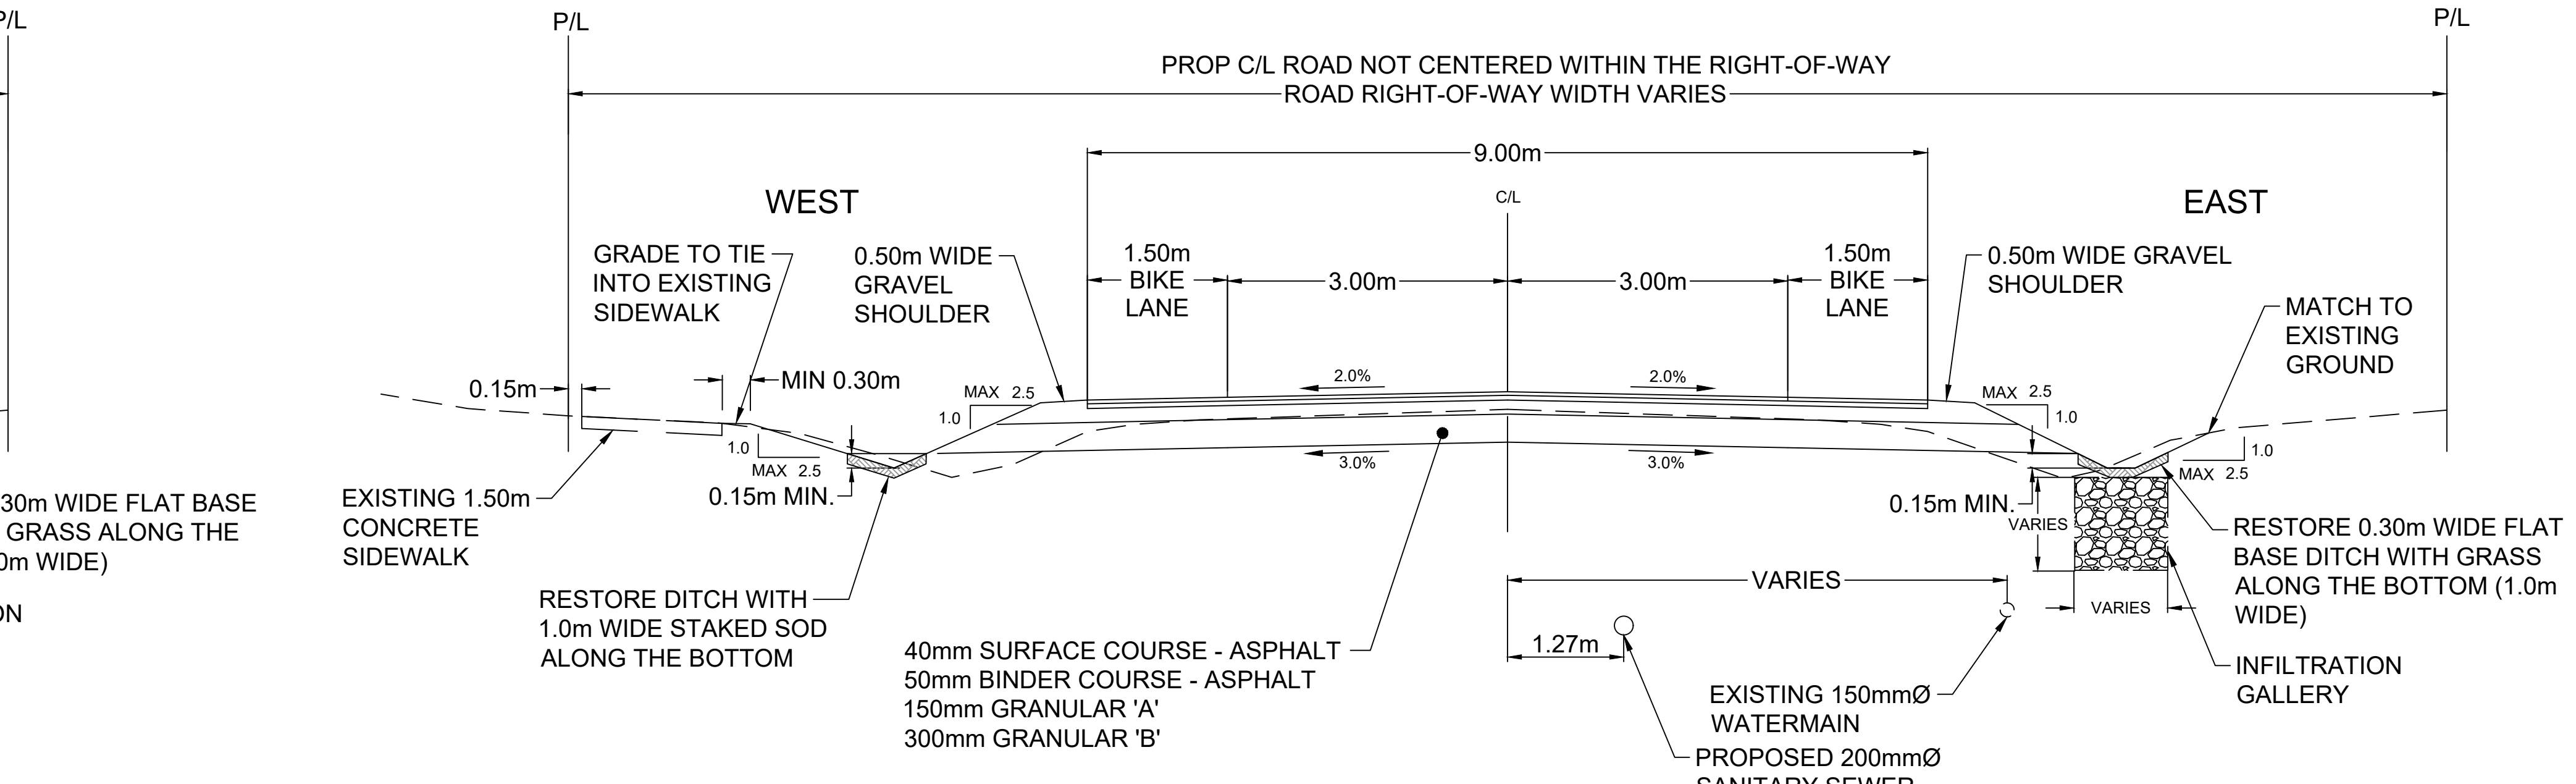

DARLINGTON BOULEVARD - TYPICAL SECTION
FOXHUNT TRAIL TO HWY 2 - ST 1+550.00 TO 1+620.00

SCALE - 1:50

