



FRAME PLAN

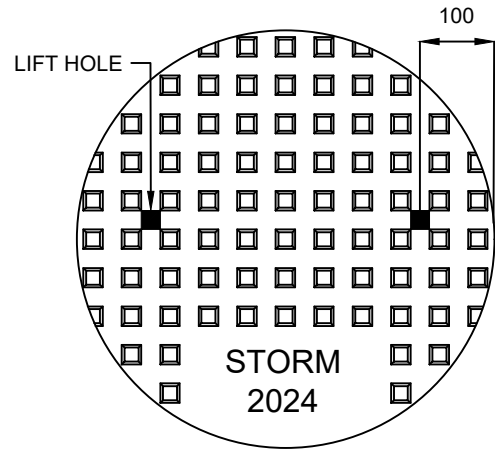

COVER PLAN

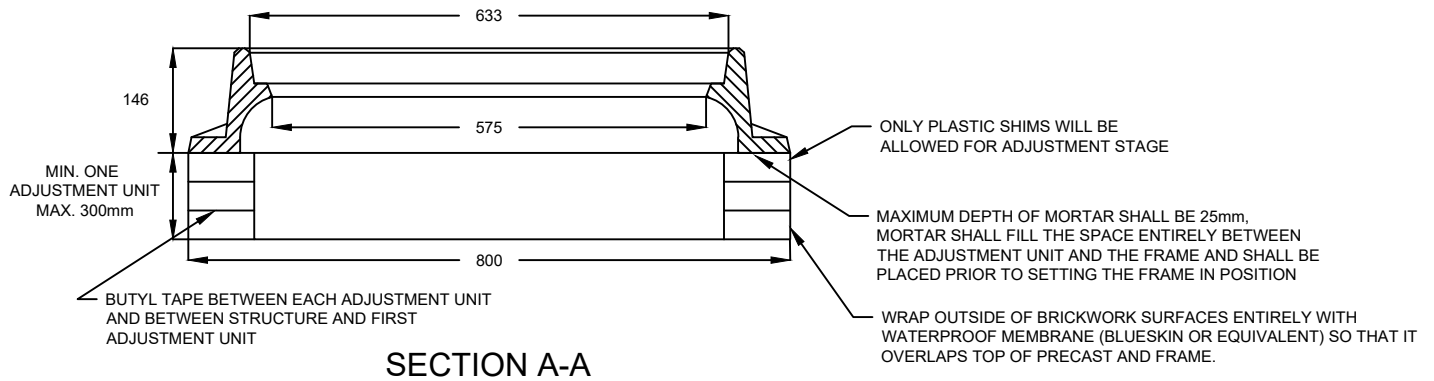

SECTION A-A

NOTES

1. ALL FRAMES AND GRATES TO BE APPROVED BY MUNICIPAL STAFF PRIOR TO INSTALLATION.
2. FRAME TO CONFORM TO OPSD 401.010.
3. COVER TO CONFORM TO OPSD 401.010 TYPE A.
4. THE DESIGNATION 'STORM' AND 'YEAR' ON CONSTRUCTION ARE TO BE DISTINCTLY CAST IN RAISED LETTERS AS SHOWN
5. MORTAR SHALL BE BAGGED PRE-MIXED SPEEDCRETE, OR APPROVED EQUIVALENT.
6. NAME OF MANUFACTURER IS TO BE DISTINCTLY CAST IN RAISED LETTERS.

ALL DIMENSIONS ARE IN MILLIMETRES UNLESS OTHERWISE NOTED



**SQUARE MAINTENANCE HOLE
FRAME WITH COVER**

REVISION NO.: 1
REVISION DATE: DECEMBER 2025

C-112